



**TYPICAL SECTION THROUGH EXISTING AND PROPOSED PERMISSIVE PATH - EASTERN BOUNDARY 1:200**

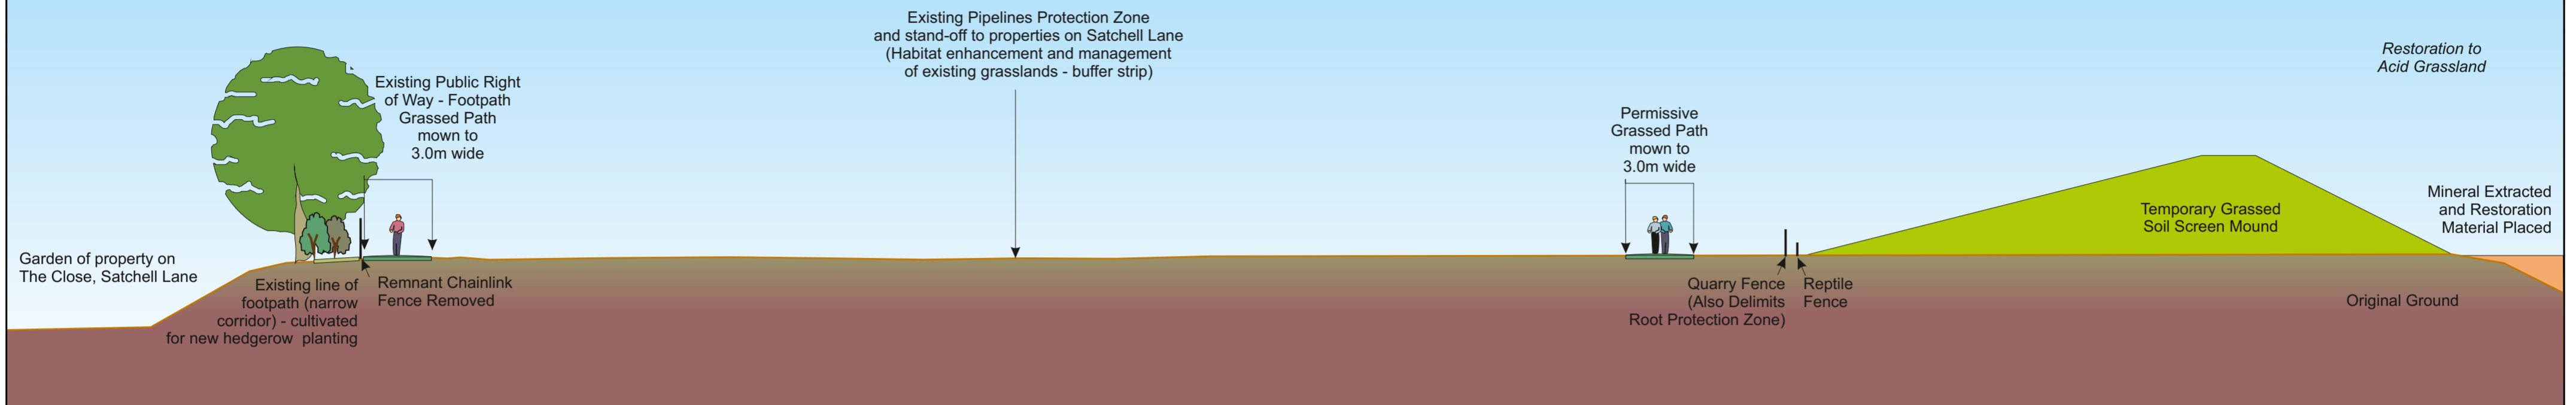

**TYPICAL SECTION THROUGH NEW PERMISSIVE PATH - NORTHERN BOUNDARY TO RAILWAY 1:200**

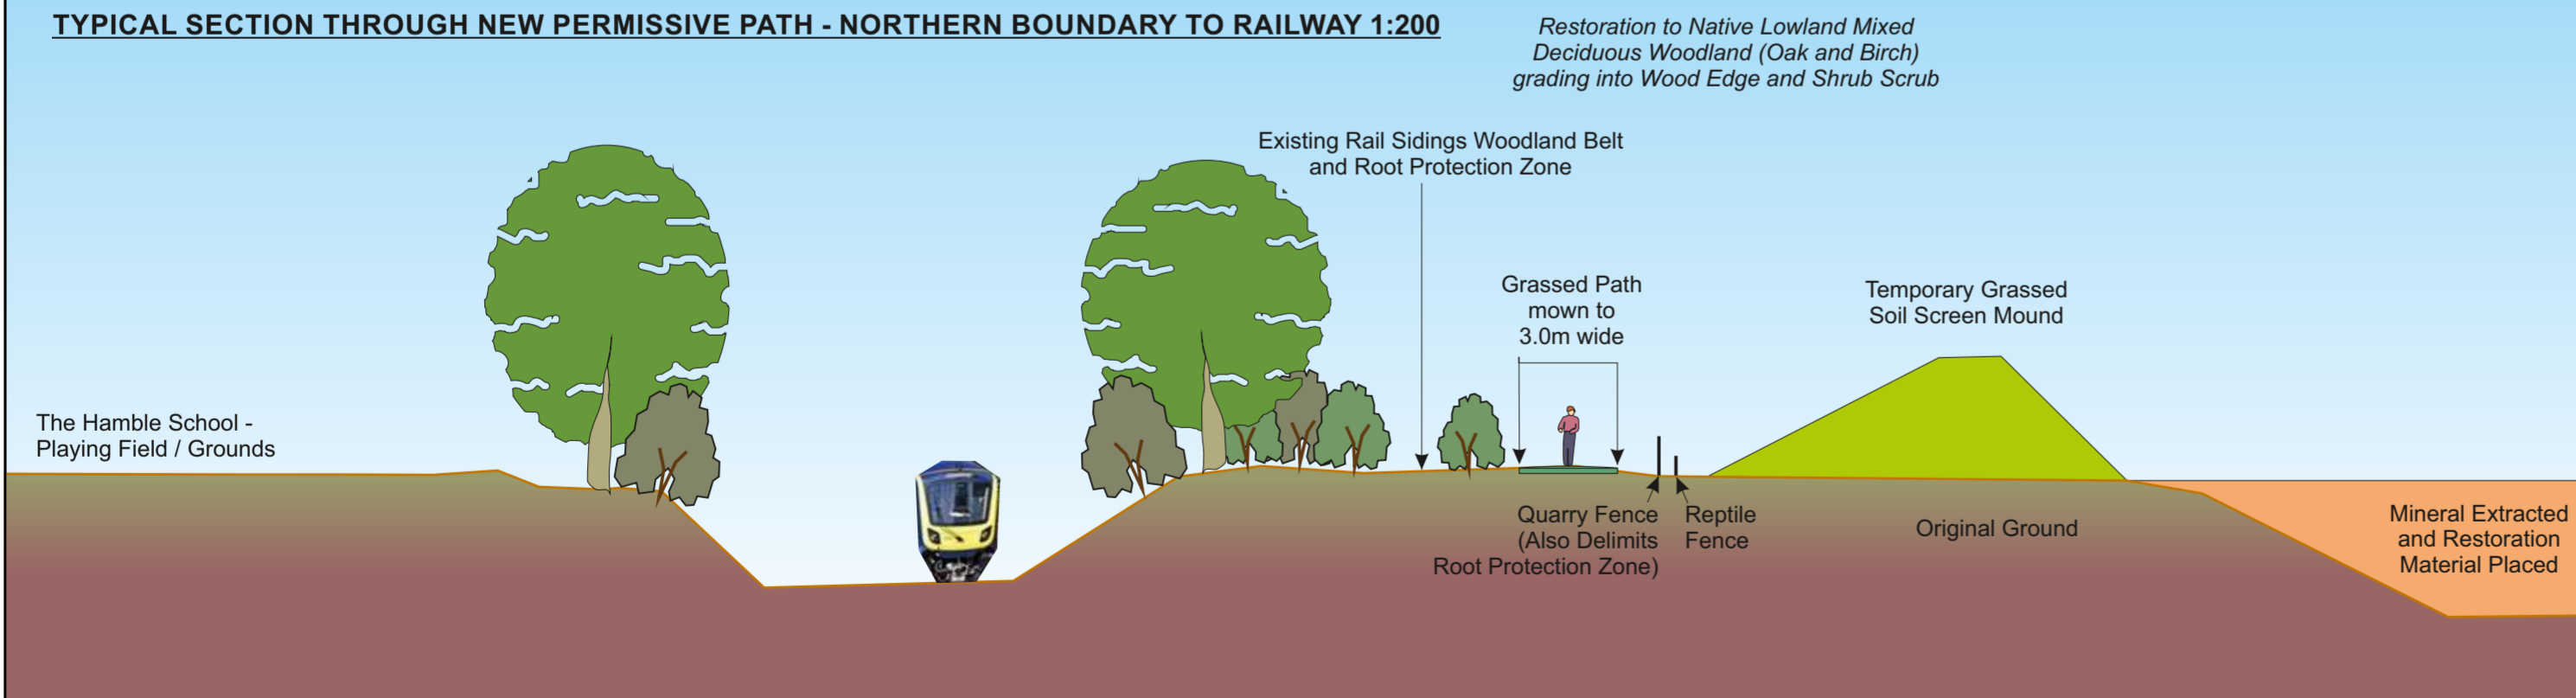

Revisions	
Based on the Ordnance Survey Digital Map Data with the permission of Her Majesty's Stationary Office, © Crown Copyright. Licence No.100018131	
 Planning Department CEMEX UK Operations Limited CEMEX House, Evreux Way Rugby, Warwickshire CV21 2DT Telephone 01788 517000	
Drawn By	A W
Company	CEMEX UK Operations Limited
Date	30 Nov 2021
Site	HAMBLE AIRFIELD
Scale(s) @A1	1 : 200
Project	SAND AND GRAVEL EXTRACTION
Chkd	Title LANDSCAPE DETAIL SECTIONS (OPERATIONAL PHASE)
Site Ref.	Drawing No. <b>21-08-HAMB-1717-P1-LAND-SECT</b>