



ELEVATION ON AGGREGATE PROCESSING PLANT

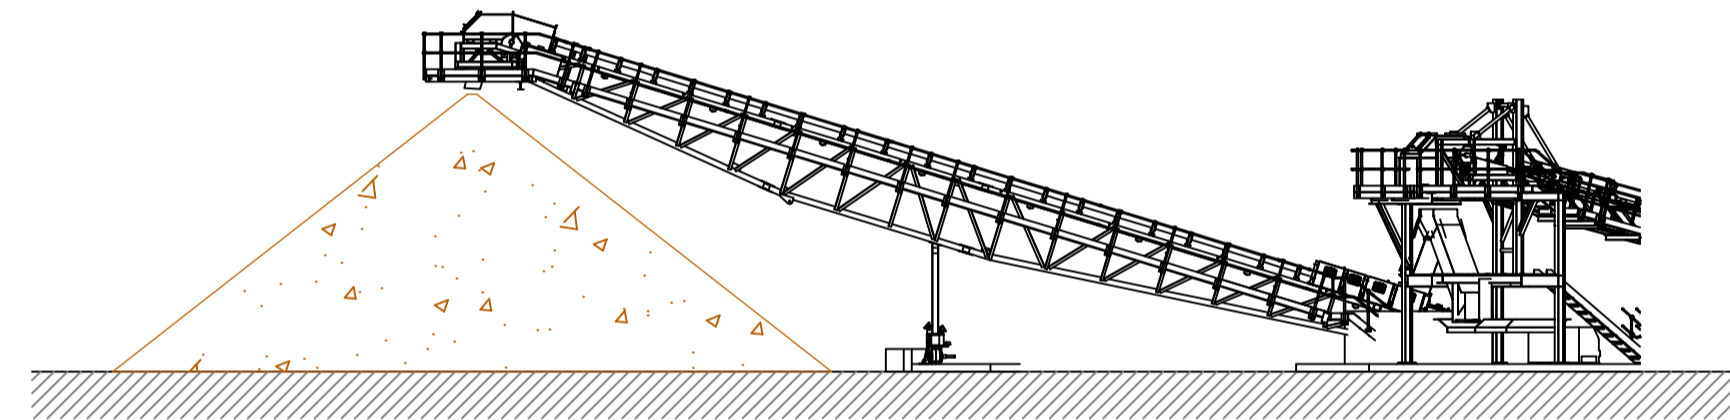


ELEVATION ON STOCKPILING CONVEYOR

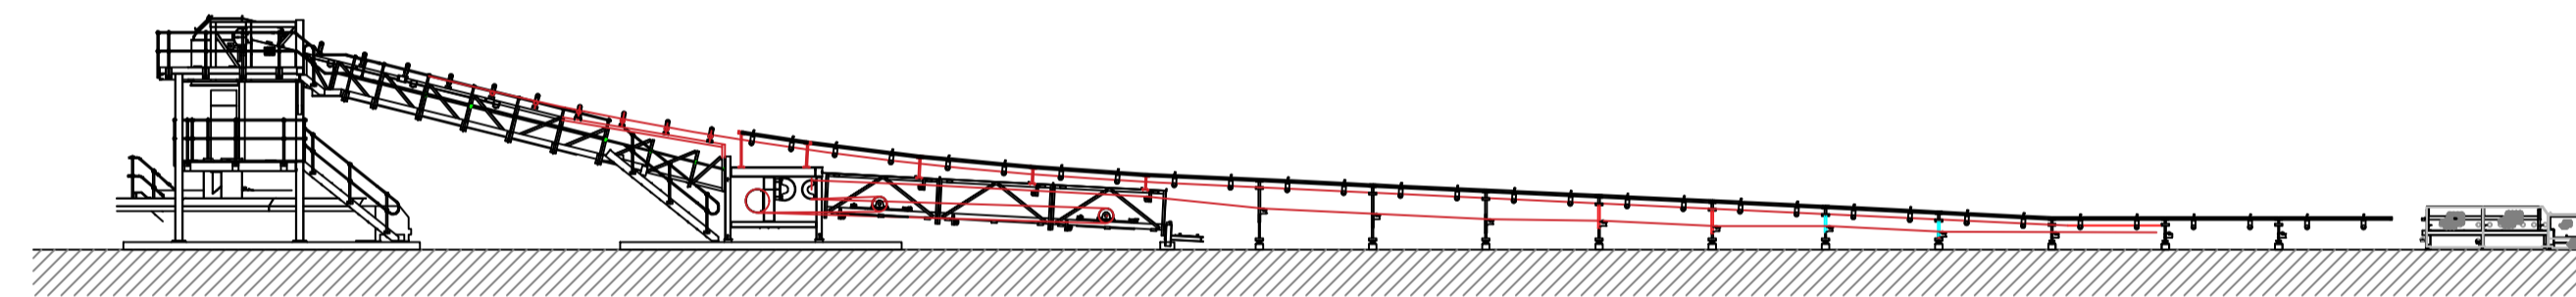


ELEVATION ON FIELD CONVEYOR




WHEELWASH

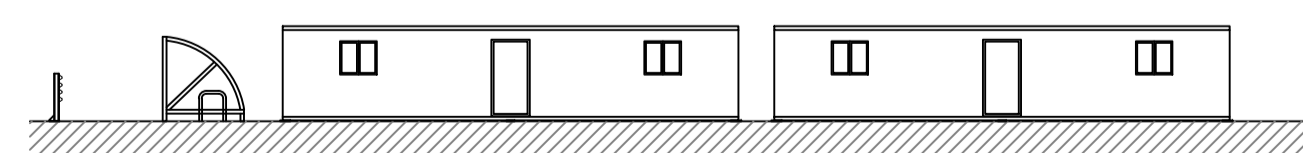

ELEVATION ON SITE OFFICES AND CYCLE PARKING

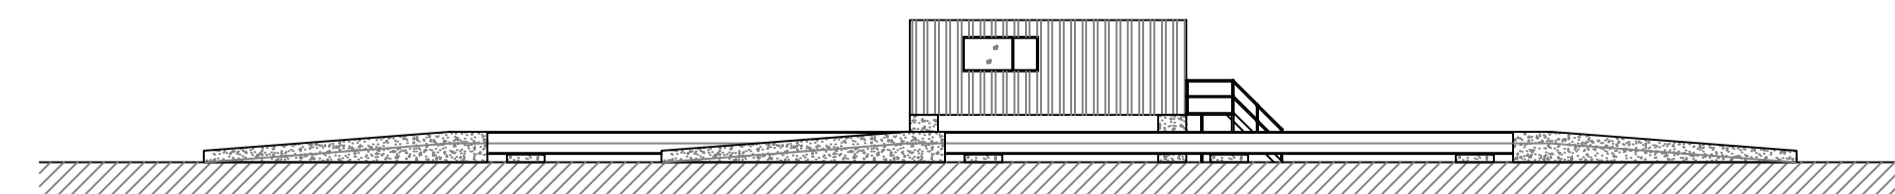

ELEVATION ON WEIGHBRIDGES AND WEIGHBRIDGE CABIN

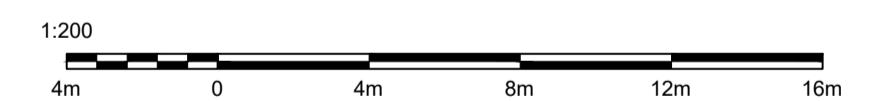

Revisions			
NO	DESCRIPTION	DATE	DRAWN
1	SCREENING BUND UPDATED	07DEC21	MJH
0	ORIGINAL		

Based on Ordnance Survey Land Line data with the permission of Her Majesty's Stationery Office. © Crown copyright. Licence N° 100018131

CEMEX
ENGINEERING SERVICES
 CEMEX UK Operations Limited
 CEMEX House, Evreux Way,
 Rugby, Warwickshire, CV21 2DT
 Telephone 01788 542111
 Facsimile 01788 564455

Drawn By	MJH	Company	CEMEX UK MATERIALS LIMITED
Date	14 JULY 2021	Site	HAMBLE QUARRY
Scale(s)	1:200 @ A1	Project	AGGREGATE PROCESSING PLANT
Client/Model(s)	AG	Title	ELEVATIONS
Site Ref	XXXXX	Drawing No.	TD 21030
		SHT	3 OF 3
		Rev	L

The information contained in this drawing is the property of CEMEX. It should not be reproduced partially or totally without written authorisation from CEMEX