

LEGEND - MAINS	
	Distribution Main / Communication pipe
	Trunk Main
	Raw water main
	Non potable
	Abandoned main
	Proposed Main
	Fire main
	Non SMS
	Sluice valve
	Closed valve
	Air valve
	Butterfly valve
	Pressure reducing valve
	Reflux valve
	Motorised valve
	Check/one closing valve
	Washout
	Washout hydrant
	Motor
	Capped end
	Emptying plug
	Stopcock
	Leak Noise Correlator Survey Point
	Anode
	Telemetry cable
	Access point / hatchbox
	Dialysis machine
	Break pressure tank
	Charge riser
	Booster station
	Inertion Flow Meter Point
	Water tower
	Service reservoir
	Water Supply Works
	Bore hole / Well Intake
	Customer site
	Switch insertion point

MATERIALS	
	Asbestos
	Cast iron
	Span (grey) iron
	Concrete
	Ductile iron
	Bonded Asbestos Cement
	Glass reinforced plastic
	Glass reinforced epoxy
	(Unreinforced) Polyvinyl chloride
	PVC
	PE
	Steel
	CSB
	CSU
	GI
	DS
	CPB
	HPE
	Unknown

O.S. Ref.
SU4707SE

Drawn by: ahmadr

Scale: 1:2500

Date: 30/07/2018


Title: 302851_Hamble Airfield Satc_2

The positions of pipes shown on this plan are believed to be correct, but Southern Water Services Ltd accept no responsibility in the event of inaccuracy. The actual position of pipes must be determined on site.

WARNING: BAC pipes are constructed of Bonded Asbestos Cement
WARNING: Unknown (UNK) materials may include Bonded Asbestos Cement

Based upon Ordnance Survey Digital Data with the permission of the Controller of H.M.S.O. Crown Copyright Reserved Licence No. WU298530

N

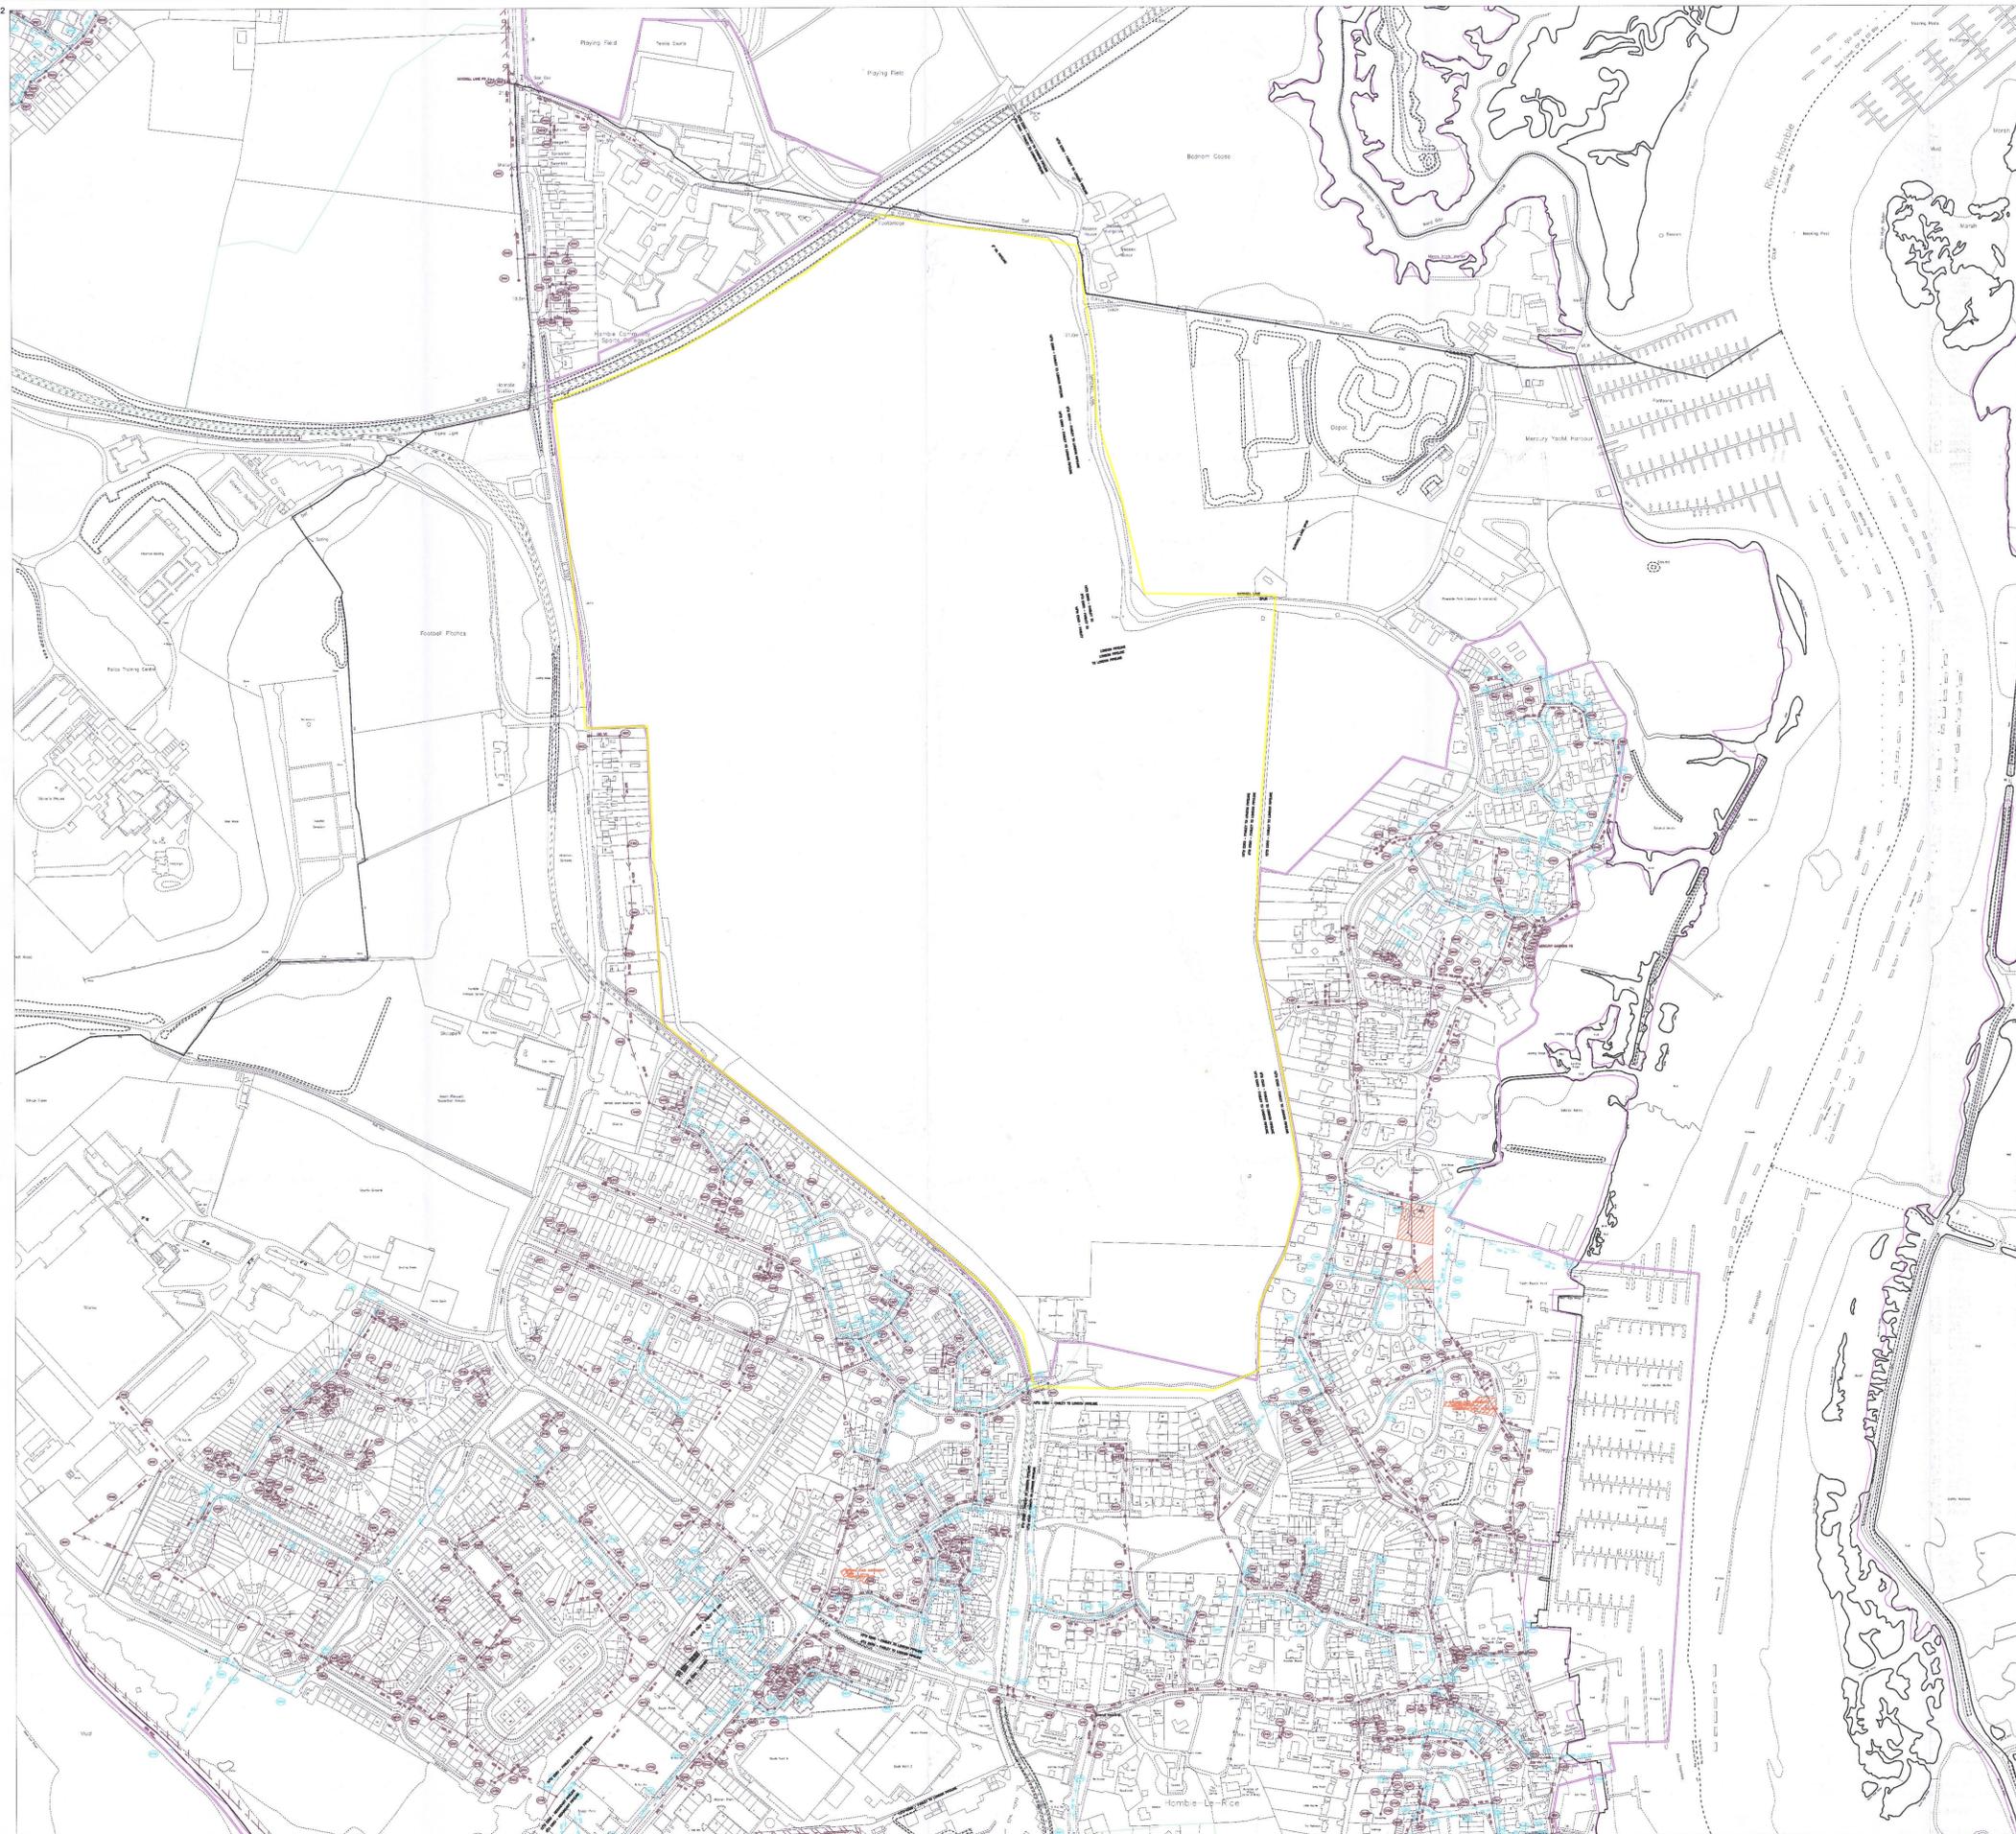

Node	Cover	Invert	Size	Material	Shape	Node	Cover	Invert	Size	Material	Shape	Node	Cover	Invert	Size	Material	Shape
0001X	17.81	16.76	150	VC	CIRC	2222X	4.25	2.73	225	VC	CIRC	3705X	11.24	9.17	150	VC	CIRC
0002X	10.09	10.08	150	VC	CIRC	2223X	4.25	2.73	225	VC	CIRC	3706X	13.34	10.59	150	VC	CIRC
0003X	18	16.84	150	VC	CIRC	2224X	4.49	4.05	150	VC	CIRC	3707X	13	10.3	150	VC	CIRC
0004X	18.25	16.16	225	VC	CIRC	2225X	7.94	2.4	225	UNK	CIRC	3708X	12.28	150	VC	CIRC	
0005X	17.68	16.45	150	VC	CIRC	2301X	8.4	7.93	150	VC	CIRC	3709X	11.87	10.49	150	VC	CIRC
0006X	100	98.82	150	VC	CIRC	2302X	8.68	8.68	150	VC	CIRC	3710X	7.04	6.12	375	VC	CIRC
0007X	100	99.96	150	VC	CIRC	2303X	8.05	5.8	225	VC	CIRC	3711X	11.84	9.4	150	VC	CIRC
0008X	100	99.96	150	VC	CIRC	2304X	3.81	2.25	225	VC	CIRC	3712X	6.08	4.96	450	VC	CIRC
0009X	100	99	150	VC	CIRC	2305X	8.42	6.36	UNK	UNK	CIRC	3713X	10.64	8.4	150	VC	CIRC
0010X	100	99	150	VC	CIRC	2306X	2.56	450	CP	CP	CIRC	3714X	9.84	8.51	150	VC	CIRC
0011X	100	99	150	VC	CIRC	2307X	8.11	8.58	450	CP	CP	3715X	12.77	10.49	150	VC	CIRC
0012X	100	99	150	VC	CIRC	2308X	8.11	8.58	450	CP	CP	3716X	11.21	9.31	150	VC	CIRC
0013X	100	99	150	VC	CIRC	2309X	12.81	8.58	150	VC	CIRC	3717X	13.5	12.48	150	VC	CIRC
0014X	100	99	150	VC	CIRC	2401X	4.97	3.31	225	VC	CIRC	3718X	13.17	12.25	150	VC	CIRC
0015X	100	99	150	VC	CIRC	2402X	12.81	8.58	150	VC	CIRC	3719X	12.25	11.54	150	VC	CIRC
0016X	100	99	150	VC	CIRC	2403X	11.74	10.13	150	VC	CIRC	3720X	6.81	6.08	OTHER	EGG	
0017X	100	99	150	VC	CIRC	2404X	12.81	8.58	150	VC	CIRC	3721X	8.9	7.11	150	VC	CIRC
0018X	100	99	150	VC	CIRC	2502X	13.35	11.52	150	VC	CIRC	3722X	5.57	4.17	225	VC	CIRC
0019X	10.32	7.24	225	VC	CIRC	2504X	150	VC	CIRC	3723X	9.11	7.54	150	VC	CIRC		
0020X	10.29	7.25	225	VC	CIRC	2505X	150	VC	CIRC	3724X	9.21	7.54	150	VC	CIRC		
0021X	8.87	150	VC	CIRC	2506X	150	VC	CIRC	3725X	9.31	7.54	150	VC	CIRC			
0022X	150	VC	CIRC	2507X	150	VC	CIRC	3726X	9.03	8.1	150	VC	CIRC				
0023X	150	VC	CIRC	2508X	150	VC	CIRC	3727X	9.34	10.5	150	VC	CIRC				
0024X	150	VC	CIRC	2509X	150	VC	CIRC	3728X	9.1	8.22	150	VC	CIRC				
0025X	150	VC	CIRC	2510X	150	VC	CIRC	3729X	8.74	150	VC	CIRC					
0026X	150	VC	CIRC	2511X	150	VC	CIRC	3730X	9.2	7.86	150	VC	CIRC				
0027X	11.44	9.47	225	VC	CIRC	2601X	14.08	12.51	150	VC	CIRC	3731X	11.87	10.49	150	VC	CIRC
0028X	150	VC	CIRC	2602X	14.08	12.51	150	VC	CIRC	3732X	10.59	8.29	225	VC	CIRC		
0029X	150	VC	CIRC	2603X	14.08	12.51	150	VC	CIRC	3733X	10.59	8.29	225	VC	CIRC		
0030X	150	VC	CIRC	2604X	14.08	12.51	150	VC	CIRC	3734X	10.59	8.29	225	VC	CIRC		
0089X	150	VC	CIRC	2663X	14.08	12.51	150	VC	CIRC	3793X	10.59	8.29	225	VC	CIRC		
0090X	150	VC	CIRC	266													