



PHASE 1

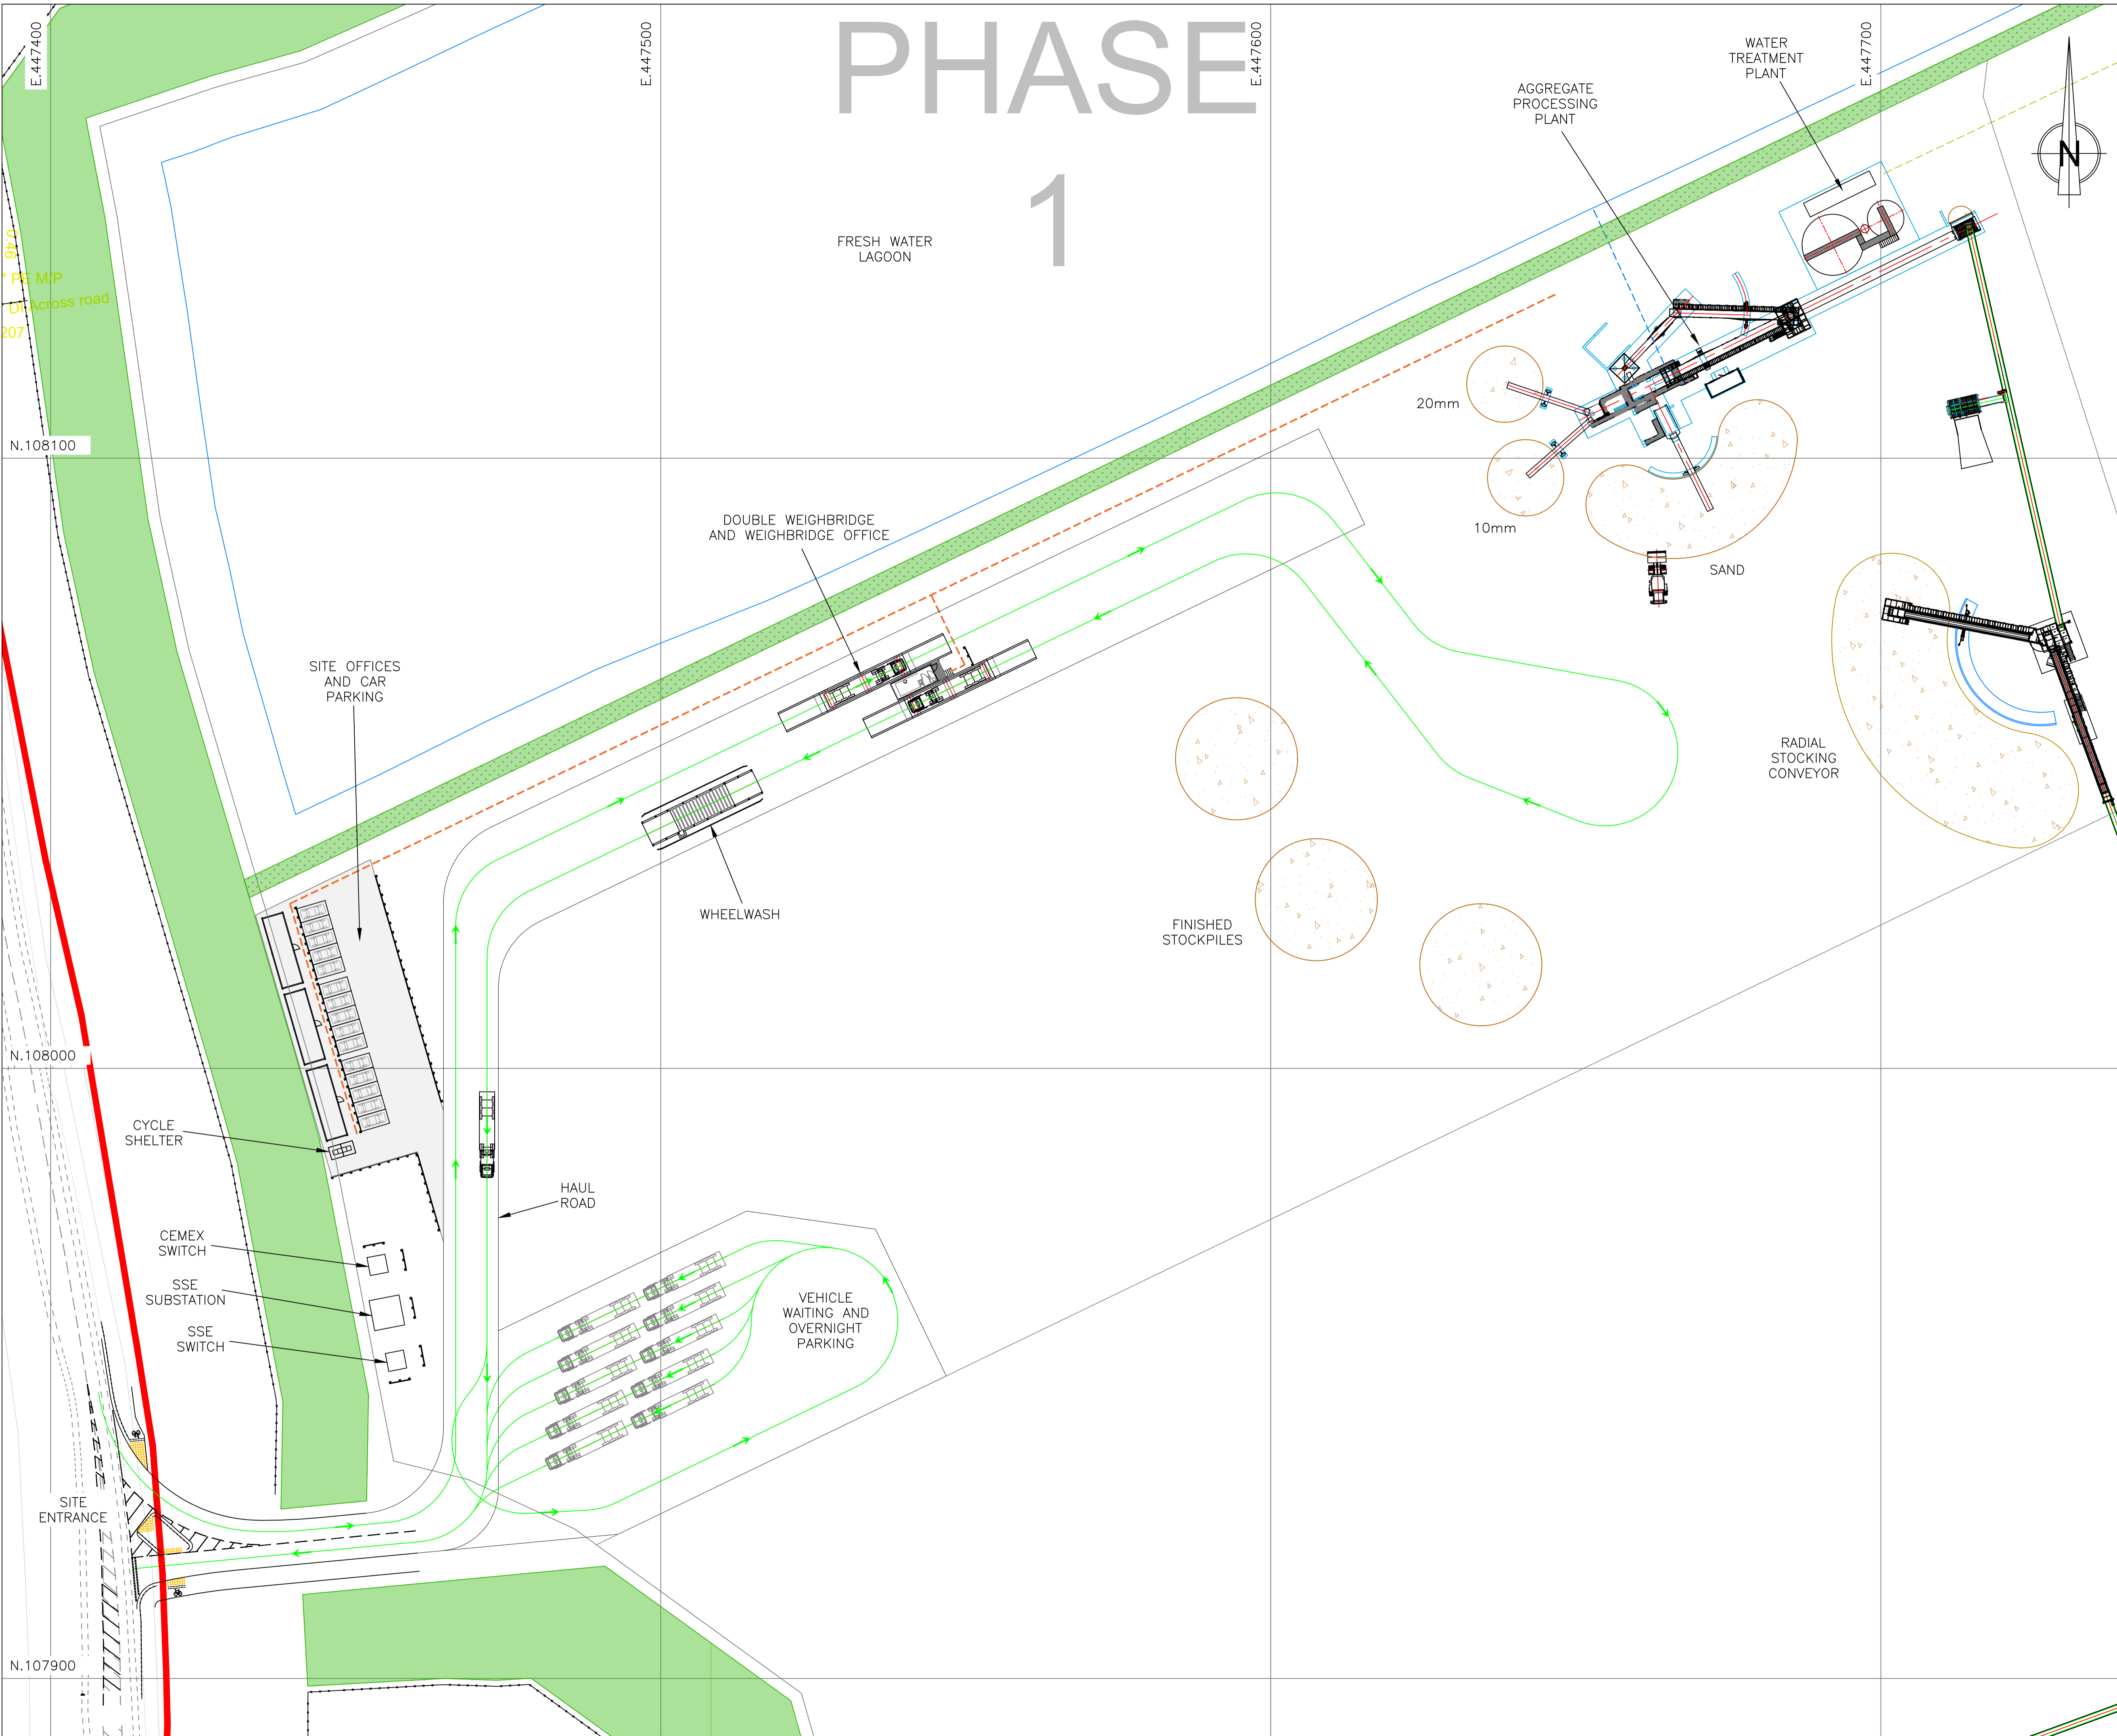

NOTES/HOLDS	
1.	X
2.	

LEGEND	
ALL TRAFFIC	
AGGREGATE TRAFFIC	
PEDESTRIAN ROUTE	

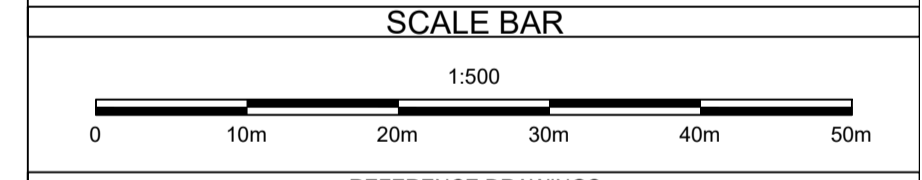

REFERENCE DRAWINGS	

DRAWING No.	REV/DATE	DESCRIPTION
TB13040-SK-006	31JUL23	PROPOSED SITE ACCESS
SP71756	27SEP21	UTILITY REPORT
0250	XXX	ORDNANCE SURVEY DATA

REVISIONS			
REV	DESCRIPTION	DATE	DRN. LOG
P	SITE ENTRANCE LOCATION ADJUSTED	08AUG23	MJH AG
N	COMMENTS INCORPORATED	24NOV23	MJH AG
M	COMMENTS INCORPORATED	24NOV23	MJH AG
L	SCREENING BUND UPDATED	07DEC21	MJH AG

Based on Ordnance Survey Land Line data with the permission of Her Majesty's Stationery Office. © Crown copyright. Licence N° 100018131

ENGINEERING SERVICES
 CEMEX UK Operations
 CEMEX House, Binley Business Park,
 Harry Weston Road, Coventry, CV3 2TY.
 Telephone 01788 517000

Drawn By	MJH	Company	CEMEX UK MATERIALS LIMITED
Date	14 JULY 2021	Site	HAMBLE QUARRY
Scale(s)	1:500 @ A1	Project	AGGREGATE PROCESSING PLANT
Checked/Mod(s)	AG	Title	PLANT SITE AREA

Site Ref	XXXXX	Drawing No.	TD 21030	SHT 2 OF 3	Rev	P
----------	-------	-------------	----------	------------	-----	---

The information contained in this drawing is the property of CEMEX. It should not be reproduced partially or totally without written authorisation from CEMEX